




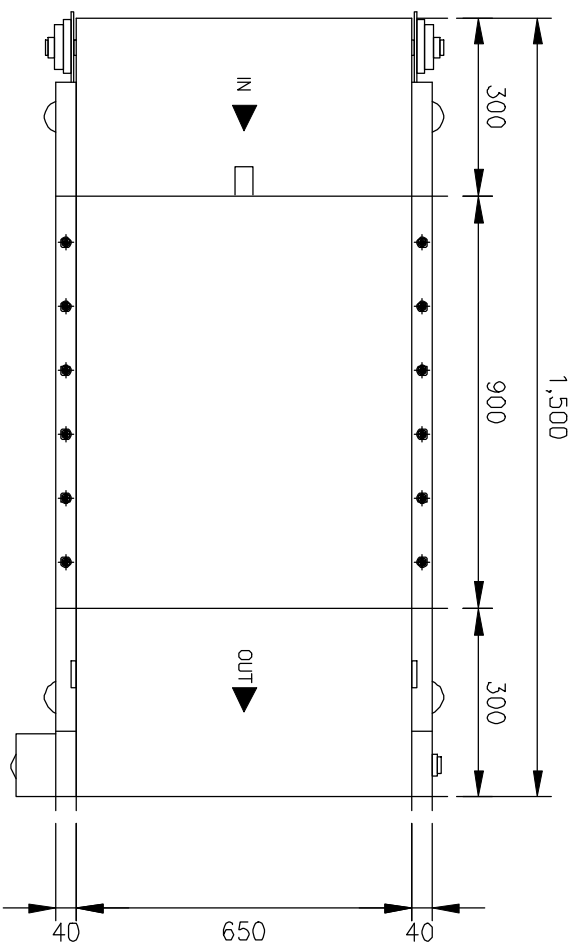


TOP VIEW
SCALE NTS

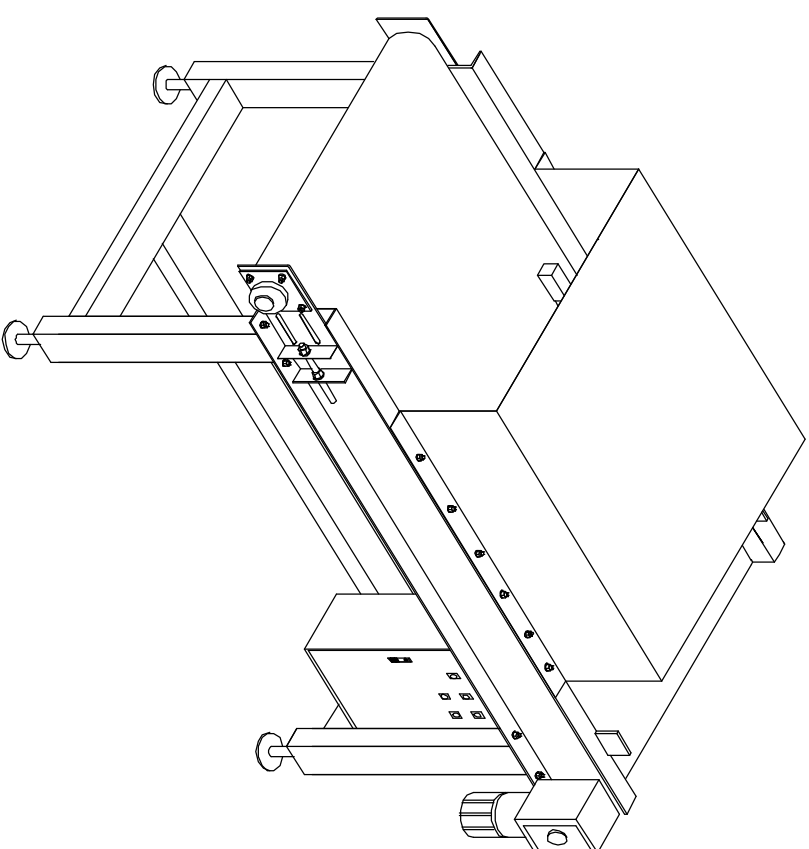

ISOMATRIC VIEW
SCALE NTS

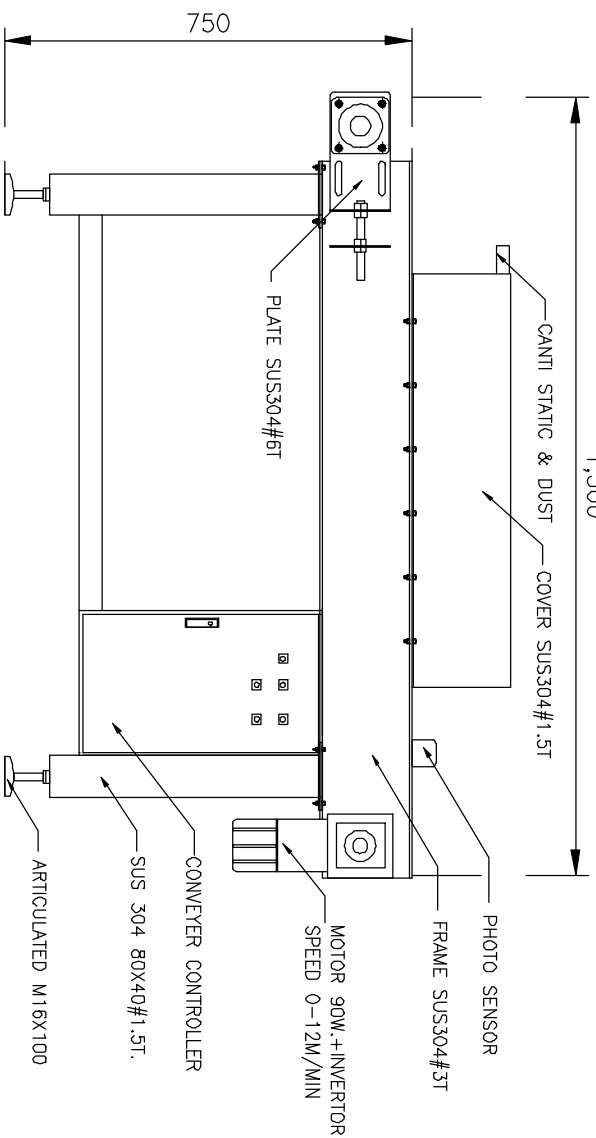

SIDE VIEW
SCALE NTS

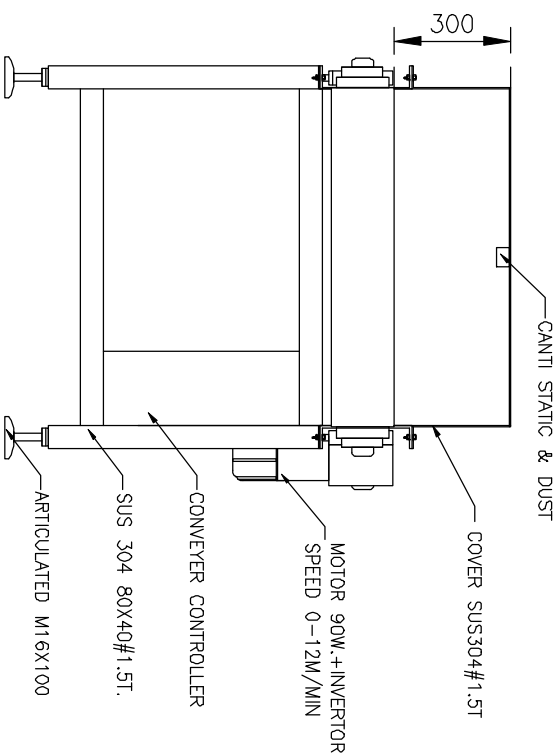

FRONT VIEW
SCALE NTS

DRAWING FOR CUSTOMER APPROVAL

Customer Signature

Date

PROJECT : BELT CONVEYER	
LOCATION: AMATANAKORN INDUSTRIAL ESTSTE PHASE 8	
OWNER : HYURONG (THAILAND) CO.,LTD	
DESIGN&CONTRACTOR :  www.nachalert.com	
NACHALERT ENGINEERING (THAILAND) CO.,LTD 1/22 Moo 14 Sukhumvit Rd. Thilabang, Alungpraditprakhon, J.Samutprakan 10150 Thailand Tel. 0-2607-8866-9 Fax. 0-2607-8867 E-mail: n@nachalert.com B-7th Floor, 15 Sukhumvit Rd. Thilabang, Alungpraditprakhon, J.Samutprakan 10150 Thailand Tel. 0-2607-8866-9 Fax. 0-2607-8867 Mobile 0-98128-7868 www.nachalert.com	
ARCHITECTS :	
NAME /LICENCE NO.	AUTHORIZED SIGNATURE
STRUCTURE ENGINEER :	
NAME /LICENCE NO.	AUTHORIZED SIGNATURE
MECHANICAL ENGINEER :	
NAME /LICENCE NO.	AUTHORIZED SIGNATURE
☒ FOR TENDER ☒ PRELIMINARY DRAWING ☐ FOR CONTRACT ☐ FOR APPLICATION ☐ FOR CONSTRUCTION ☐ AS BUILT	
REV.	DATE DESCRIPTION
TITLE :	
DRAWN : N.NAVIN	AUTHORIZED DATE
CHECKED : K.KRANGSAK	AUTHORIZED DATE
APPROVED : THANAN	AUTHORIZED DATE
DATE : 18/04/13	JOB NO. CDS6041102-A
SCALE : NTS	DWG.NO.
TOTAL SHEET: 1	C1